

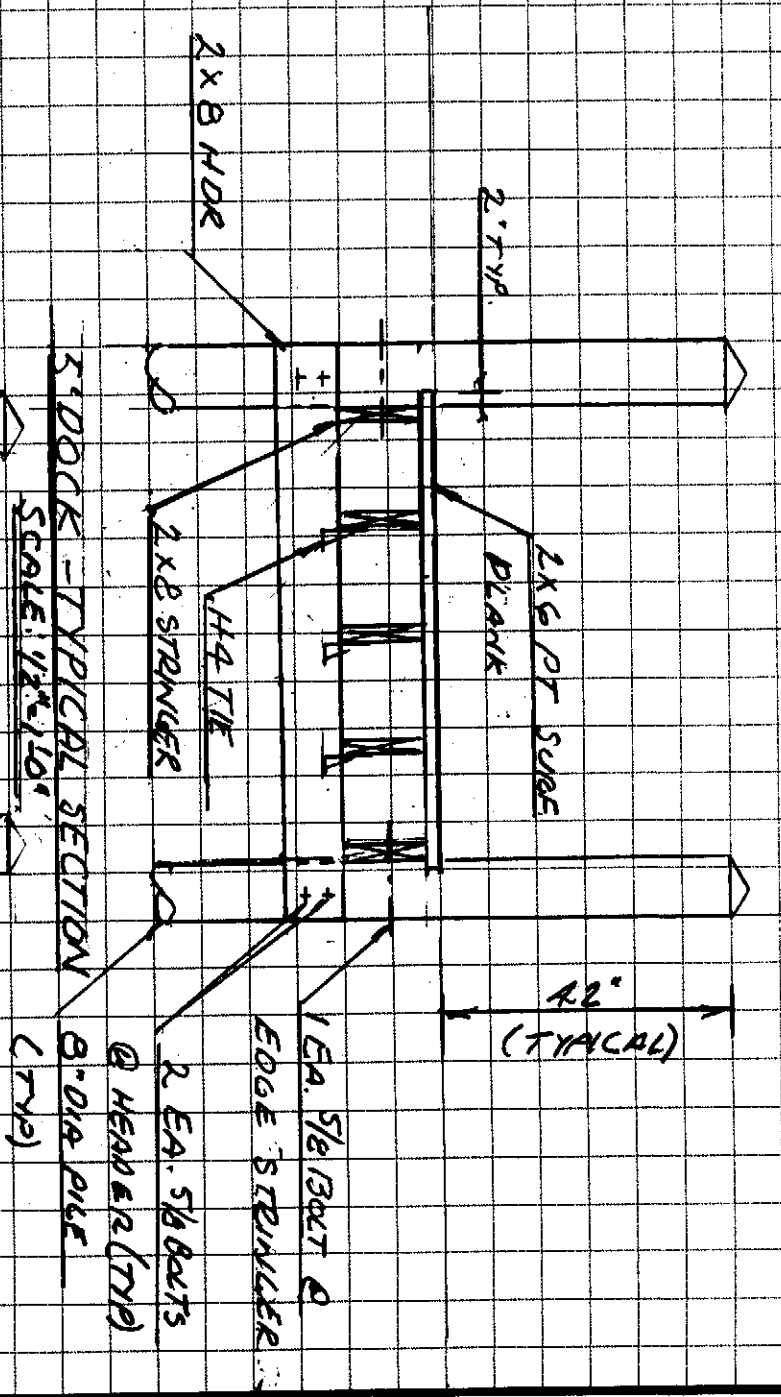


FRAMING PLAN
DOCK AND APPROACH
SCALE: 1/4" = 1'-0"

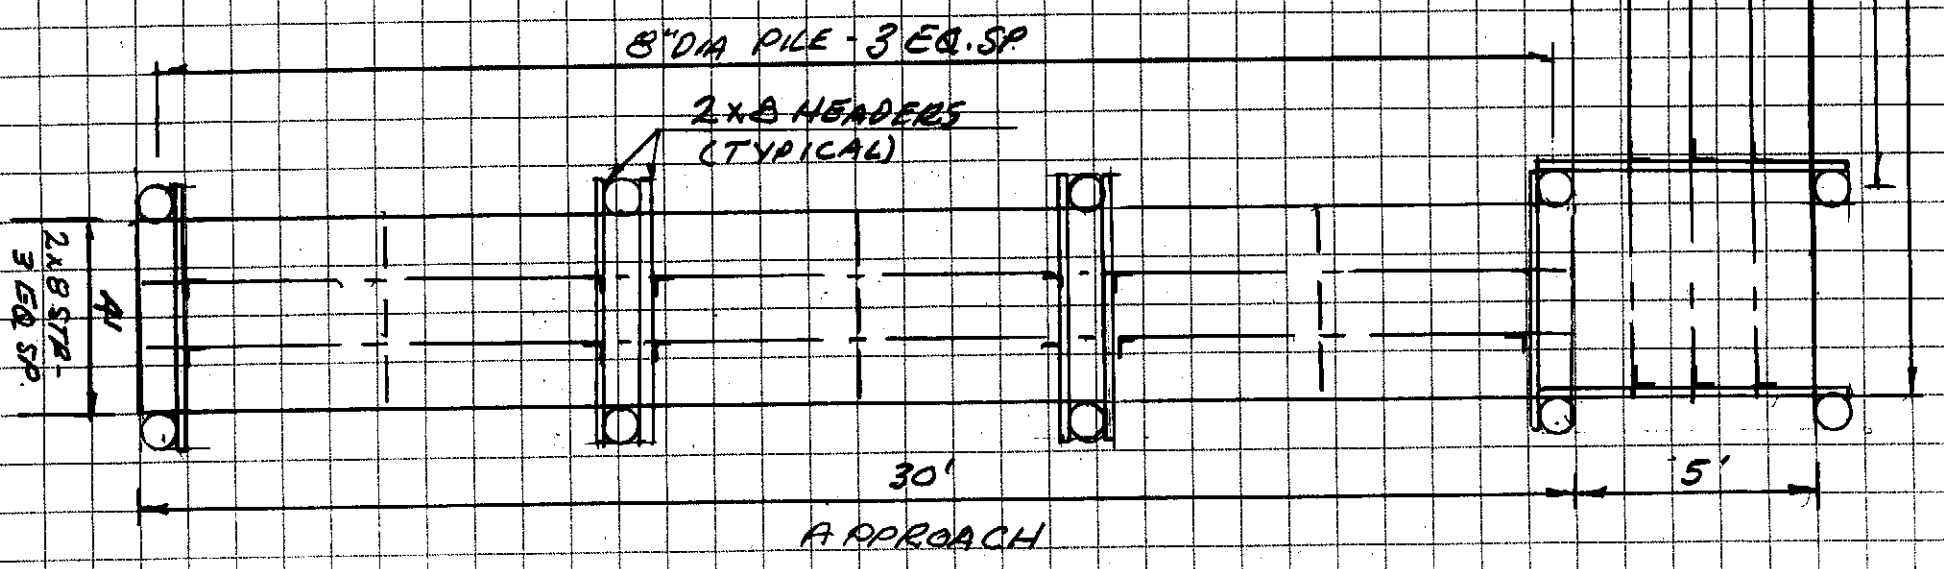

DOCK - TYPICAL SECTION
SCALE: 1/4" = 1'-0"

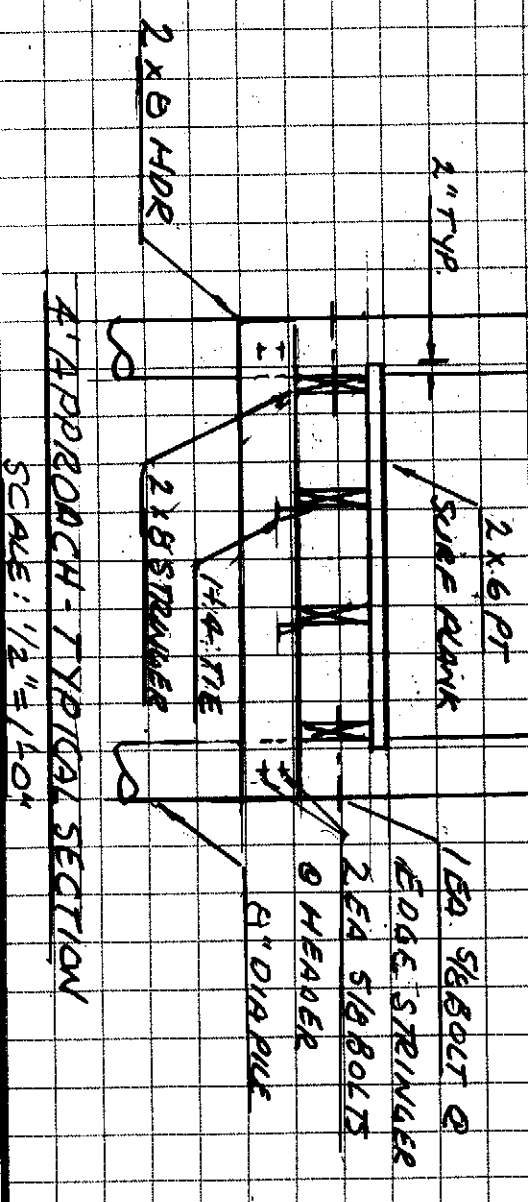

APPROACH - TYPICAL SECTION
SCALE: 1/2" = 1'-0"

John Kampmann, PE
FL Reg. No. 47516
Date:



CIVIL STRUCTURAL - MARINE
THREE SPECIALTY DESIGN
5636 LAWTON DRIVE • SARASOTA, FL 34233
PHONE (941) 922-3854 FAX (941) 922-9564
EMAIL: JKAMPMMAN@MEVAENGINEERS.COM

CA#: 6752

TITLE: GEORGE PROPERTY,
MICHELE DRIVE
NEW DOCK

DRAWING NO.:

SCALE:
AS SHOWN
DRAWN BY:
EC

DATE:
11/18/08

SHEET: OF:
2 OF 2